


SEVERANCE SKETCH

SCALE 1:4000

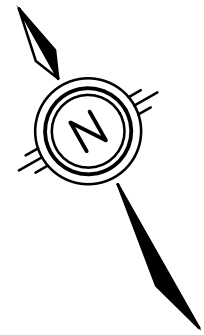


MTE OLS LTD.
ONTARIO LAND SURVEYORS




DETAIL A

SCALE: 1:1000

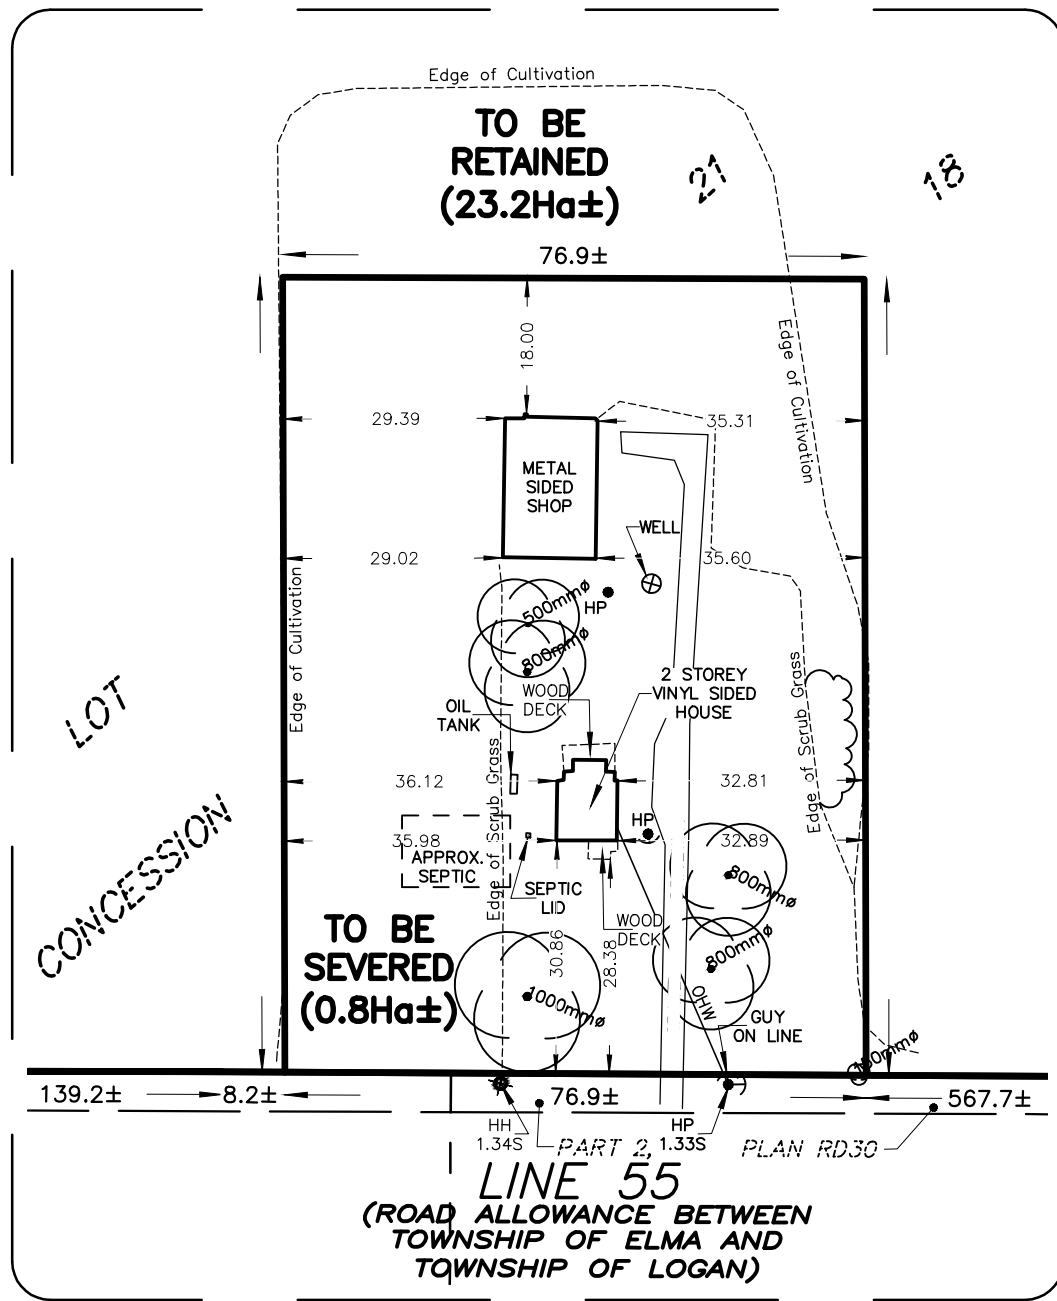

ROAD 159
(ROAD ALLOWANCE BETWEEN
LOT 20 AND 21)

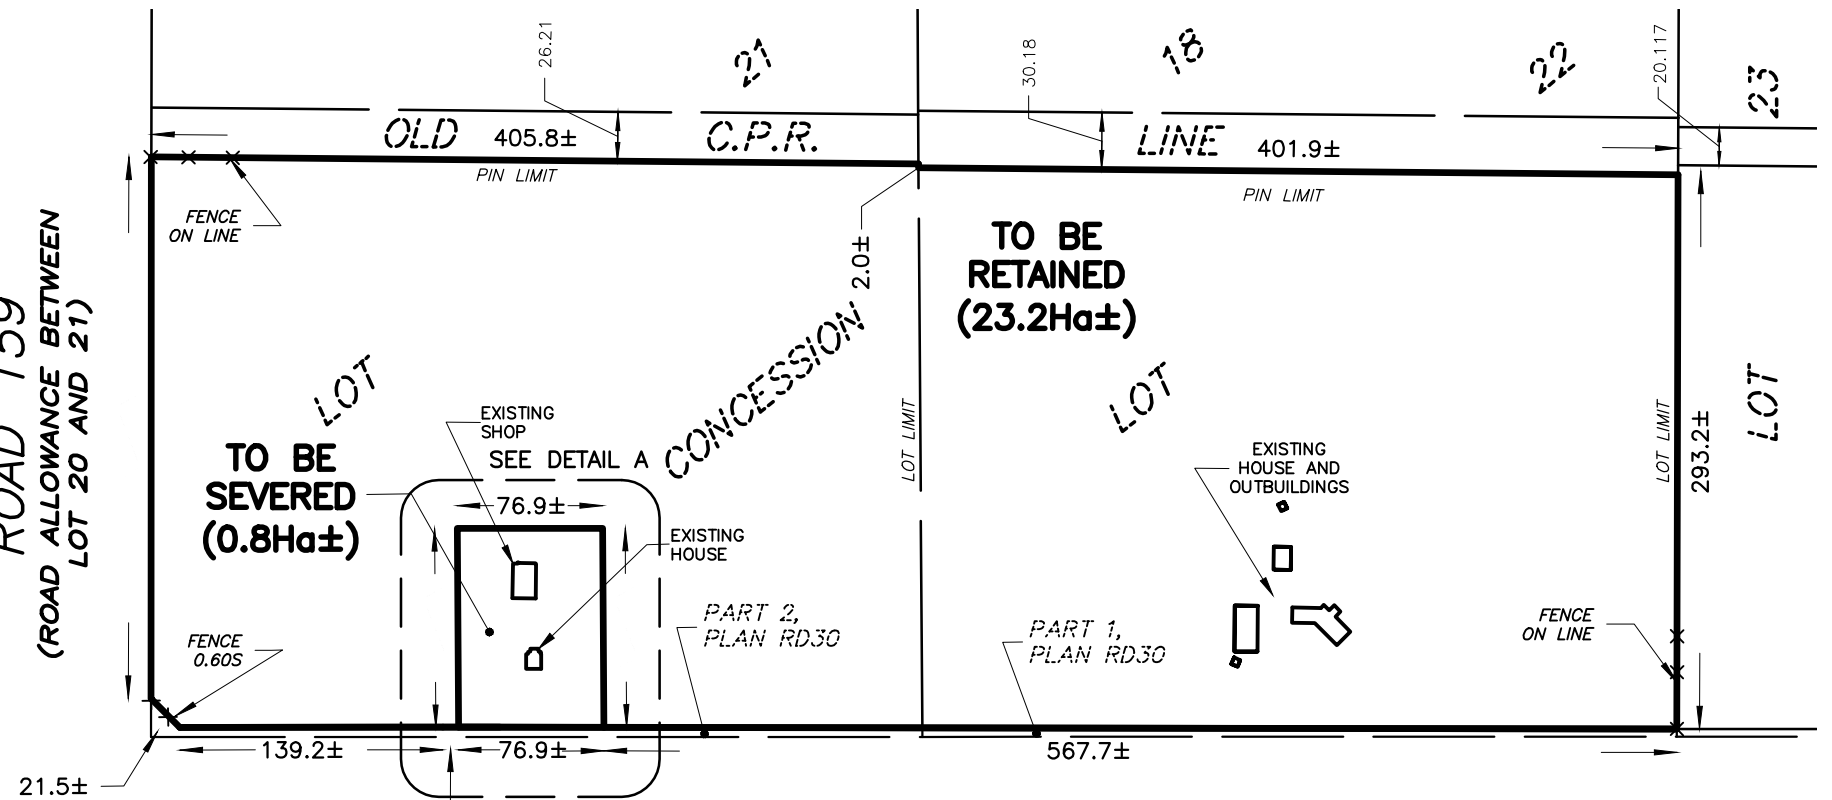

LINE 55
(ROAD ALLOWANCE BETWEEN
TOWNSHIP OF ELMA AND
TOWNSHIP OF LOGAN)

METRIC:

DISTANCES SHOWN ON THIS PLAN ARE IN METRES AND CAN BE CONVERTED TO FEET BY DIVIDING BY 0.3048.

CAUTION:

THIS IS NOT A PLAN OF SURVEY AND SHALL NOT BE USED EXCEPT FOR THE PURPOSES INDICATED IN THE TITLE BLOCK.

THIS SKETCH IS PREPARED FOR RANDY AND BEV RAYCRAFT
DATE : DECEMBER 5, 2024 © COPYRIGHT 2024, MTE OLS LTD.

NOTES:

MEASUREMENTS ON THIS SKETCH OBTAINED FROM ACTUAL FIELD SURVEY

AREAS:

AREAS SHOWN ON THIS PLAN ARE IN HECTARES AND CAN BE CONVERTED TO ACRES BY MULTIPLYING BY 2.471054.

AREAS SHOWN ON THIS PLAN ARE IN SQUARE METRES AND CAN BE CONVERTED TO ACRES BY DIVIDING BY 4046.8564.



MTE ONTARIO LAND SURVEYORS LTD.
365 HOME STREET
STRATFORD, ONTARIO, N5A 2A5
TEL: (519) 271-7952

CAD: C. JANSSEN Check: D. REAUME Page: 11X17 (280X430)

File: P:\P\60015_001\60015_001-SV1.DWG

60015_001-SV1