


REV: 1.1.24.09.17

SEVERANCE SKETCH

SCALE 1:1000




MTE OLS LTD.
ONTARIO LAND SURVEYORS

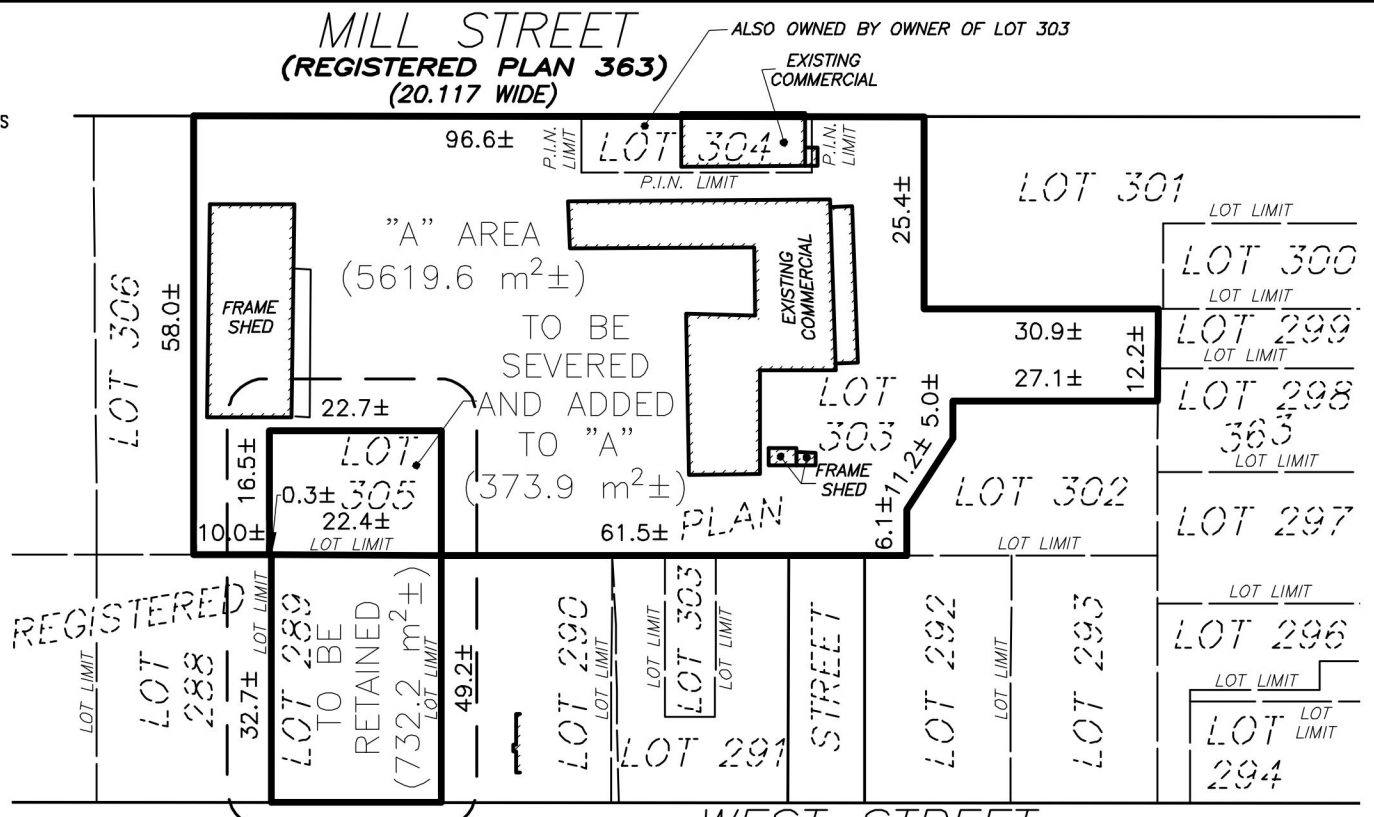

DETAIL A

SCALE 1:300

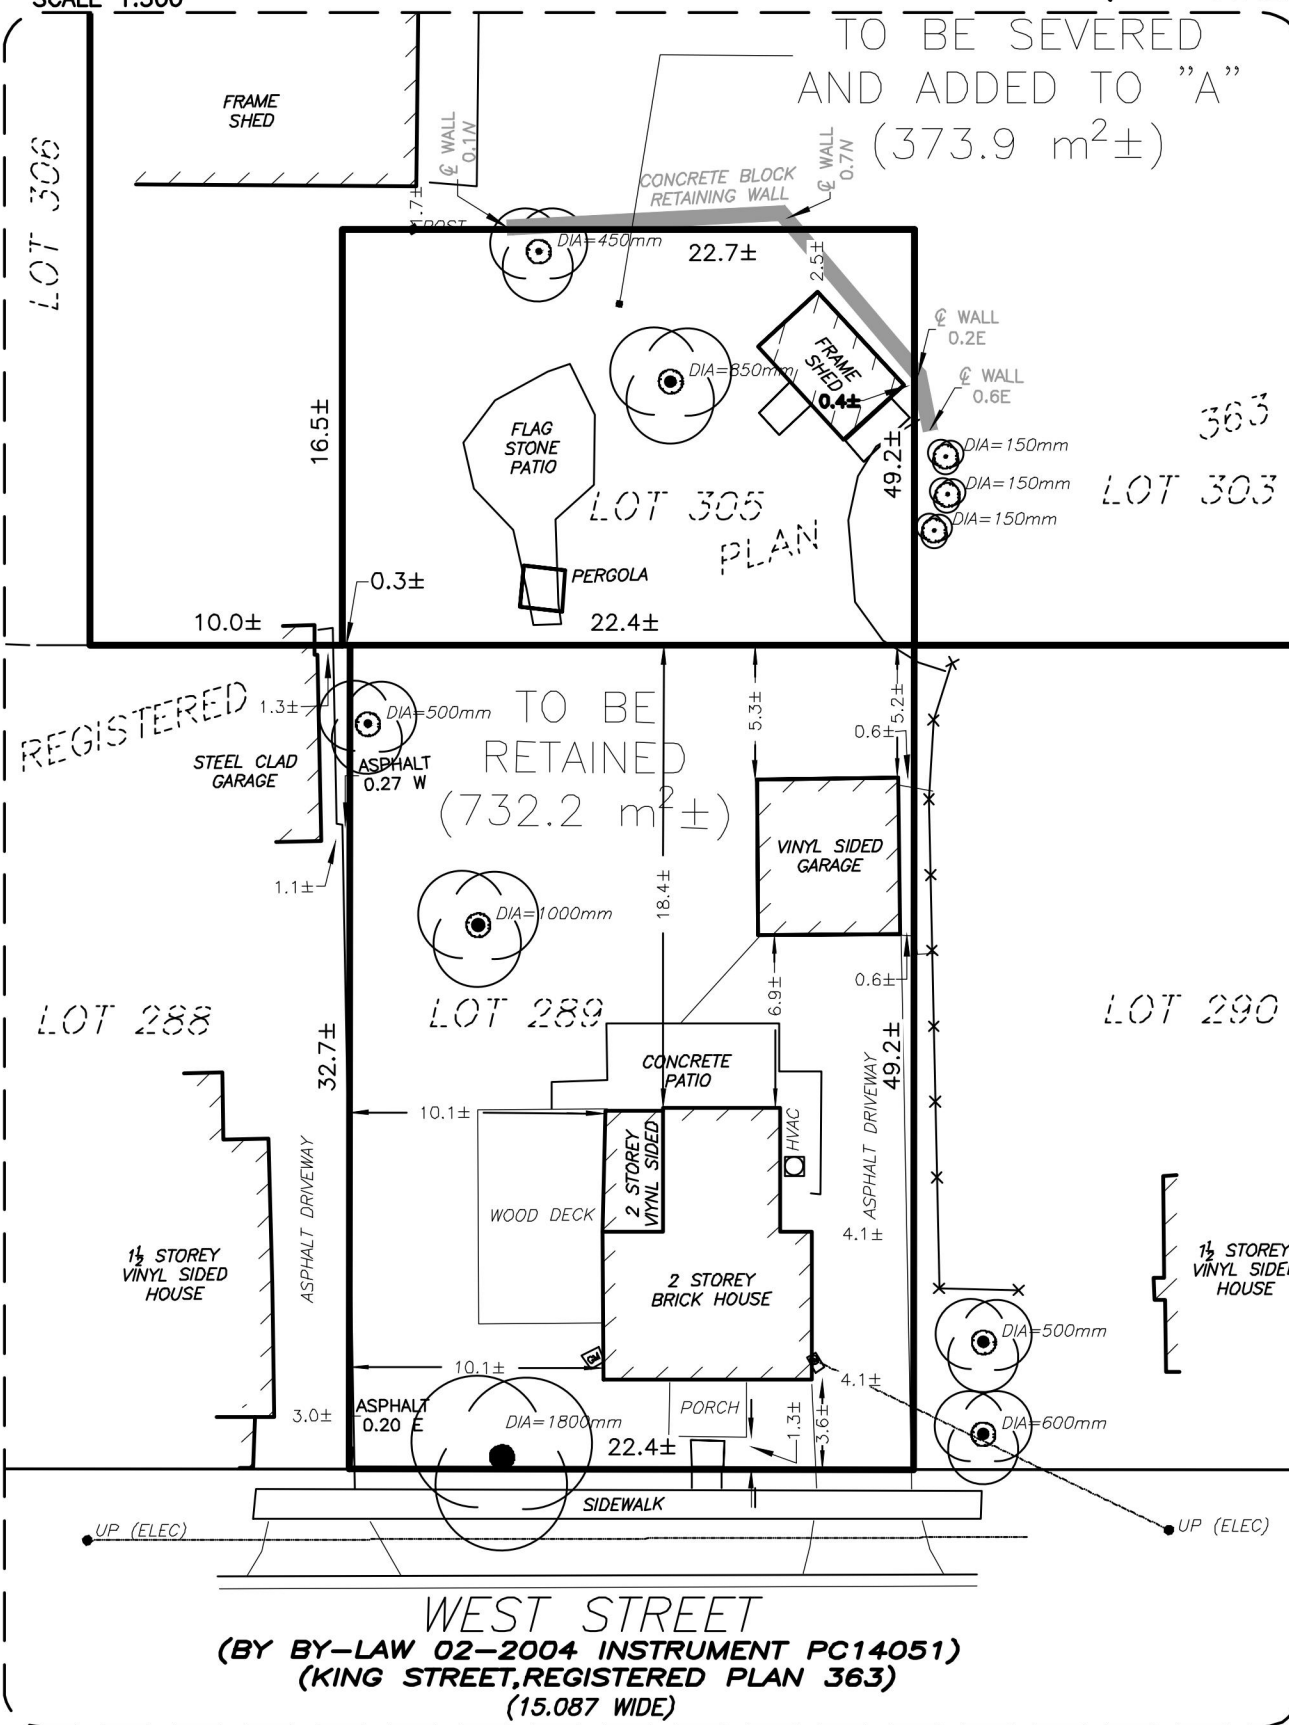

CAUTION:

THIS IS NOT A PLAN OF SURVEY AND SHALL NOT BE USED EXCEPT FOR THE PURPOSES INDICATED IN THE TITLE BLOCK.
THIS SKETCH WAS PREPARED FOR JOHN GERBER CONSTRUCTION LTD.

NOTES:

MEASUREMENTS ON THIS SKETCH OBTAINED FROM ACTUAL FIELD SURVEY

AREAS:

AREAS SHOWN ON THIS PLAN ARE IN HECTARES AND CAN BE CONVERTED TO ACRES BY MULTIPLYING BY 2.471054.

AREAS SHOWN ON THIS PLAN ARE IN SQUARE METRES AND CAN BE CONVERTED TO ACRES BY DIVIDING BY 4046.8564.



MTE ONTARIO LAND SURVEYORS LTD.
365 HOME STREET
STRATFORD, ONTARIO, N5A 2A5
TEL: (519) 271-7952

CAD: C. PERKS

Check: D. REAUME

Page: ANSI FULL BLEED B (17.00 X 11.00 INCHES)

File: P:\P\56177\100\56177-100-SV1.DWG

56177-100-SV1

Last saved by MMARSH and plotted on 3/13/2025 9:24:01 AM